



I/17 CHRUDIM, MOST EV. Č. 17-031, DIO-UMÍSTĚNÍ DZ IP 22

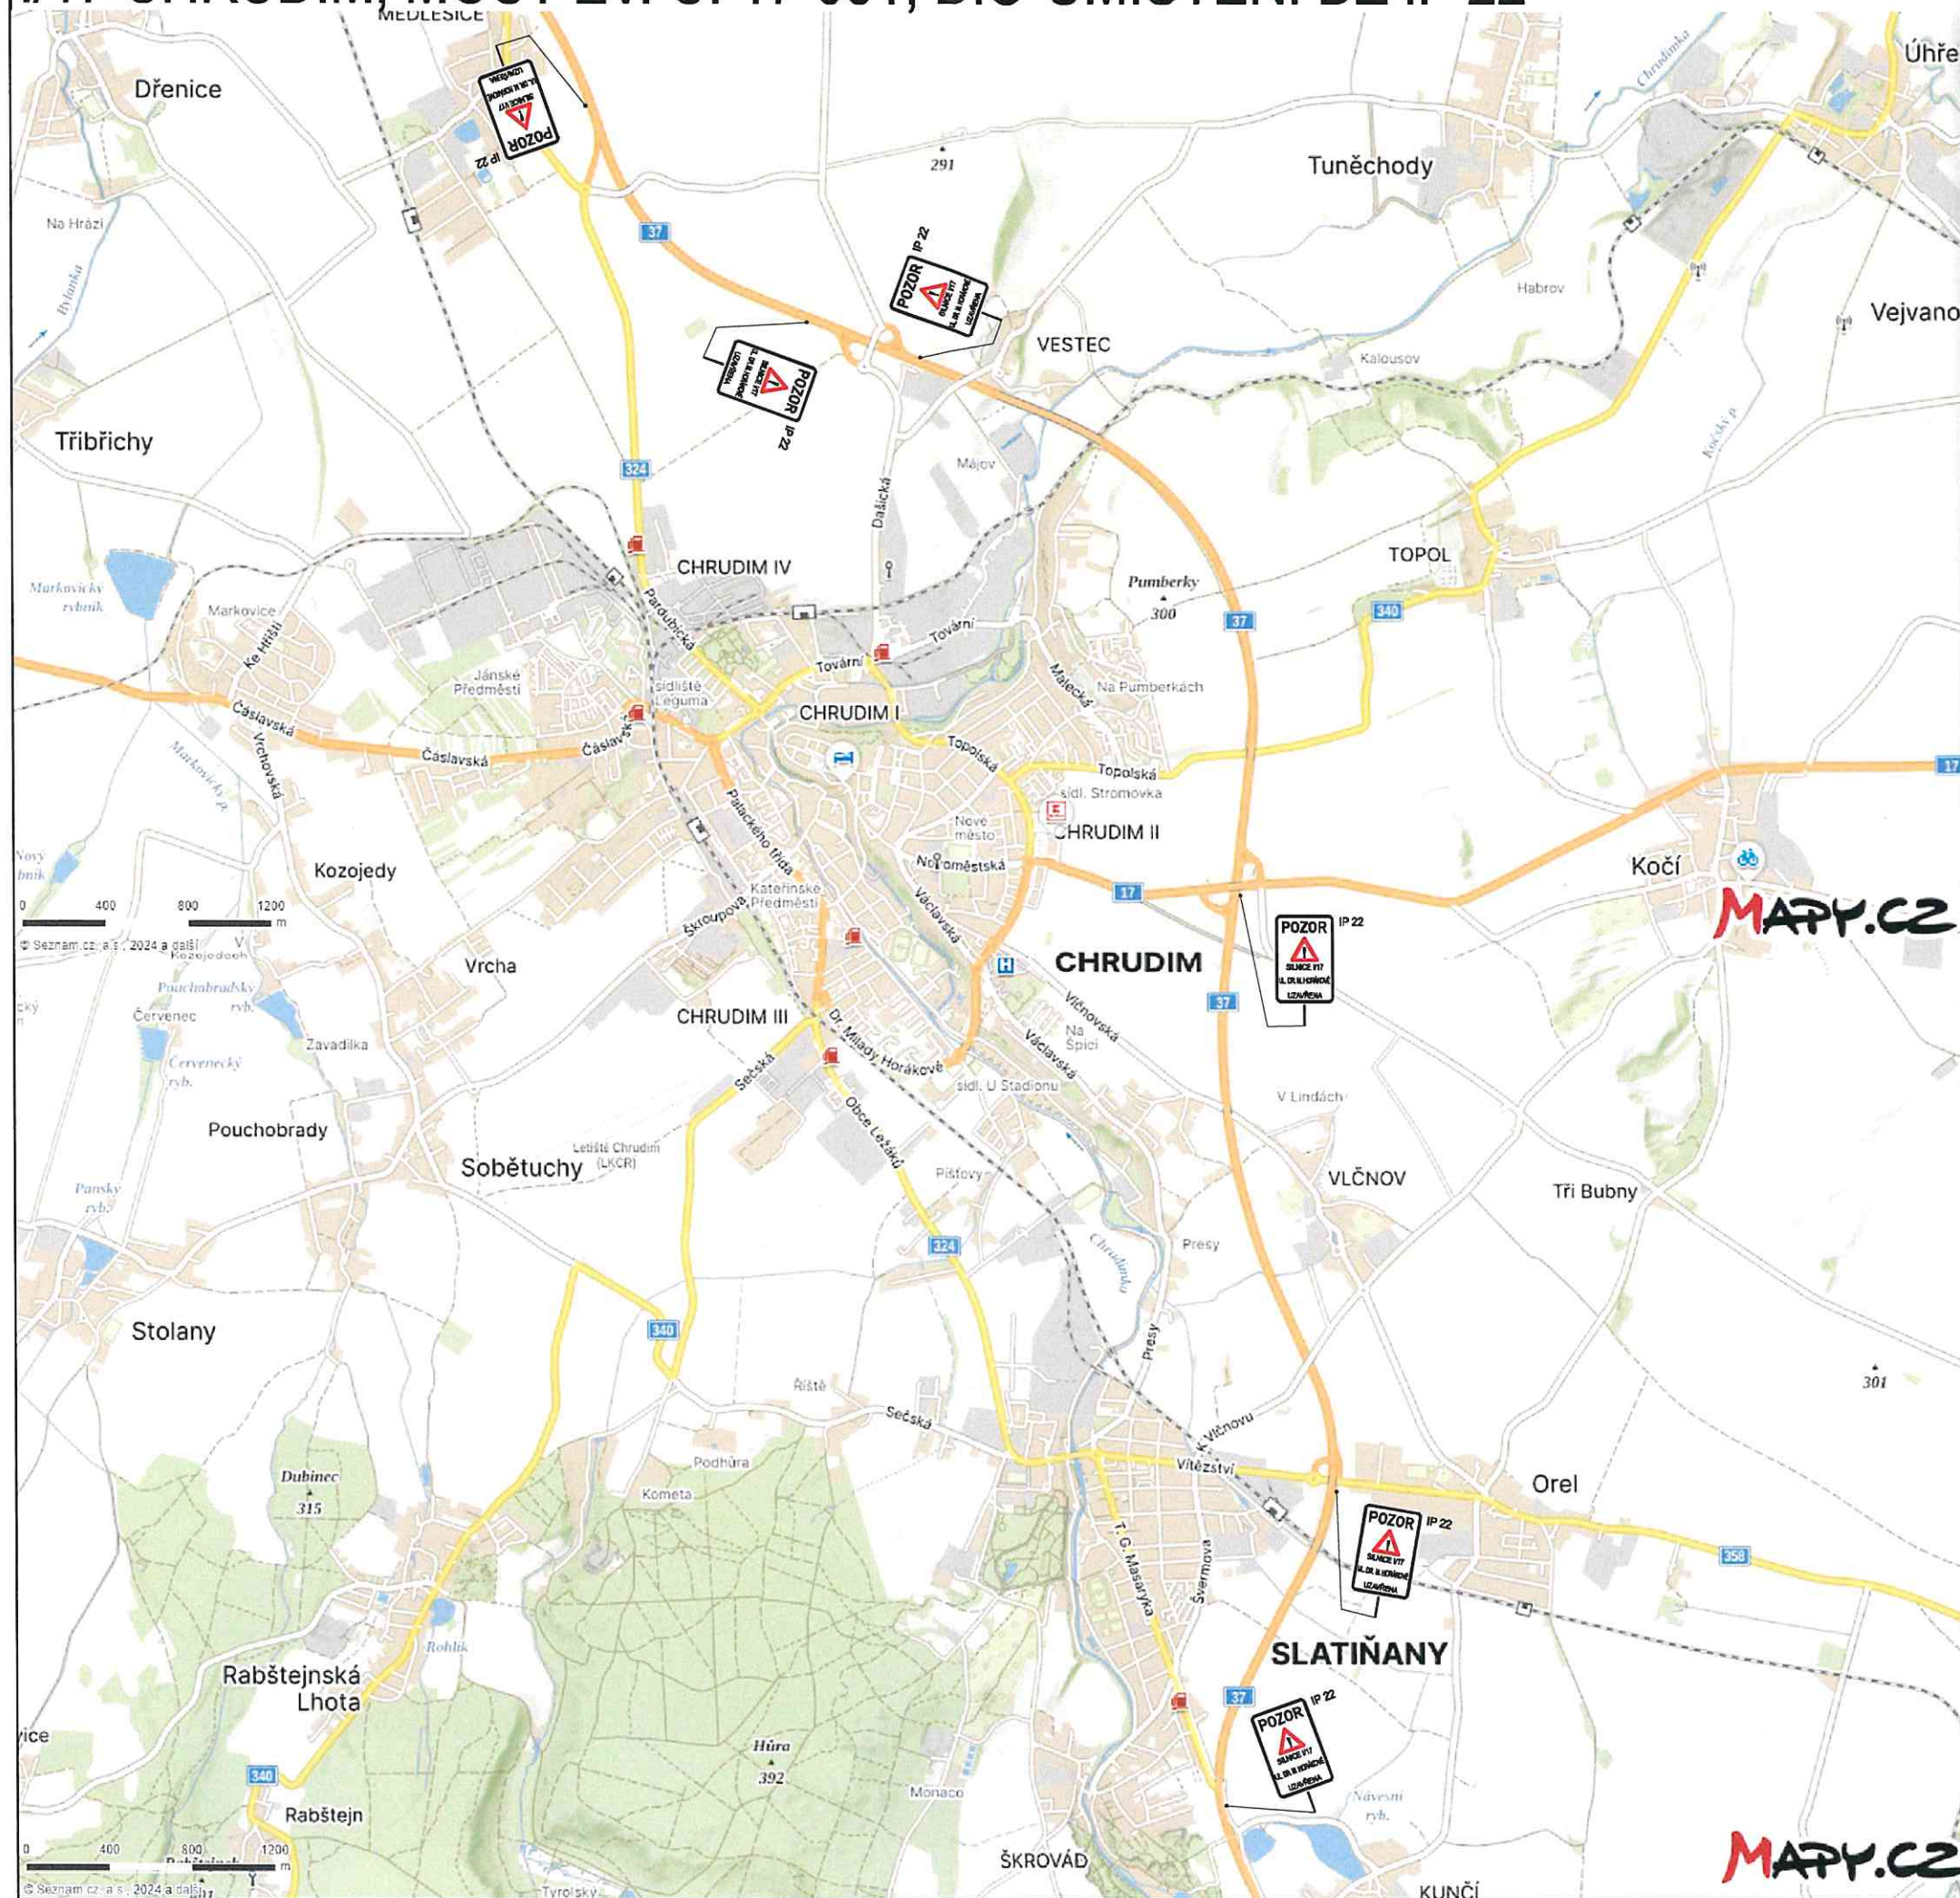




1/17 CHRUDIM, MOST EV. Č. 17-031, DIO-ÚPLNĚNÁ UZAVÍRKA

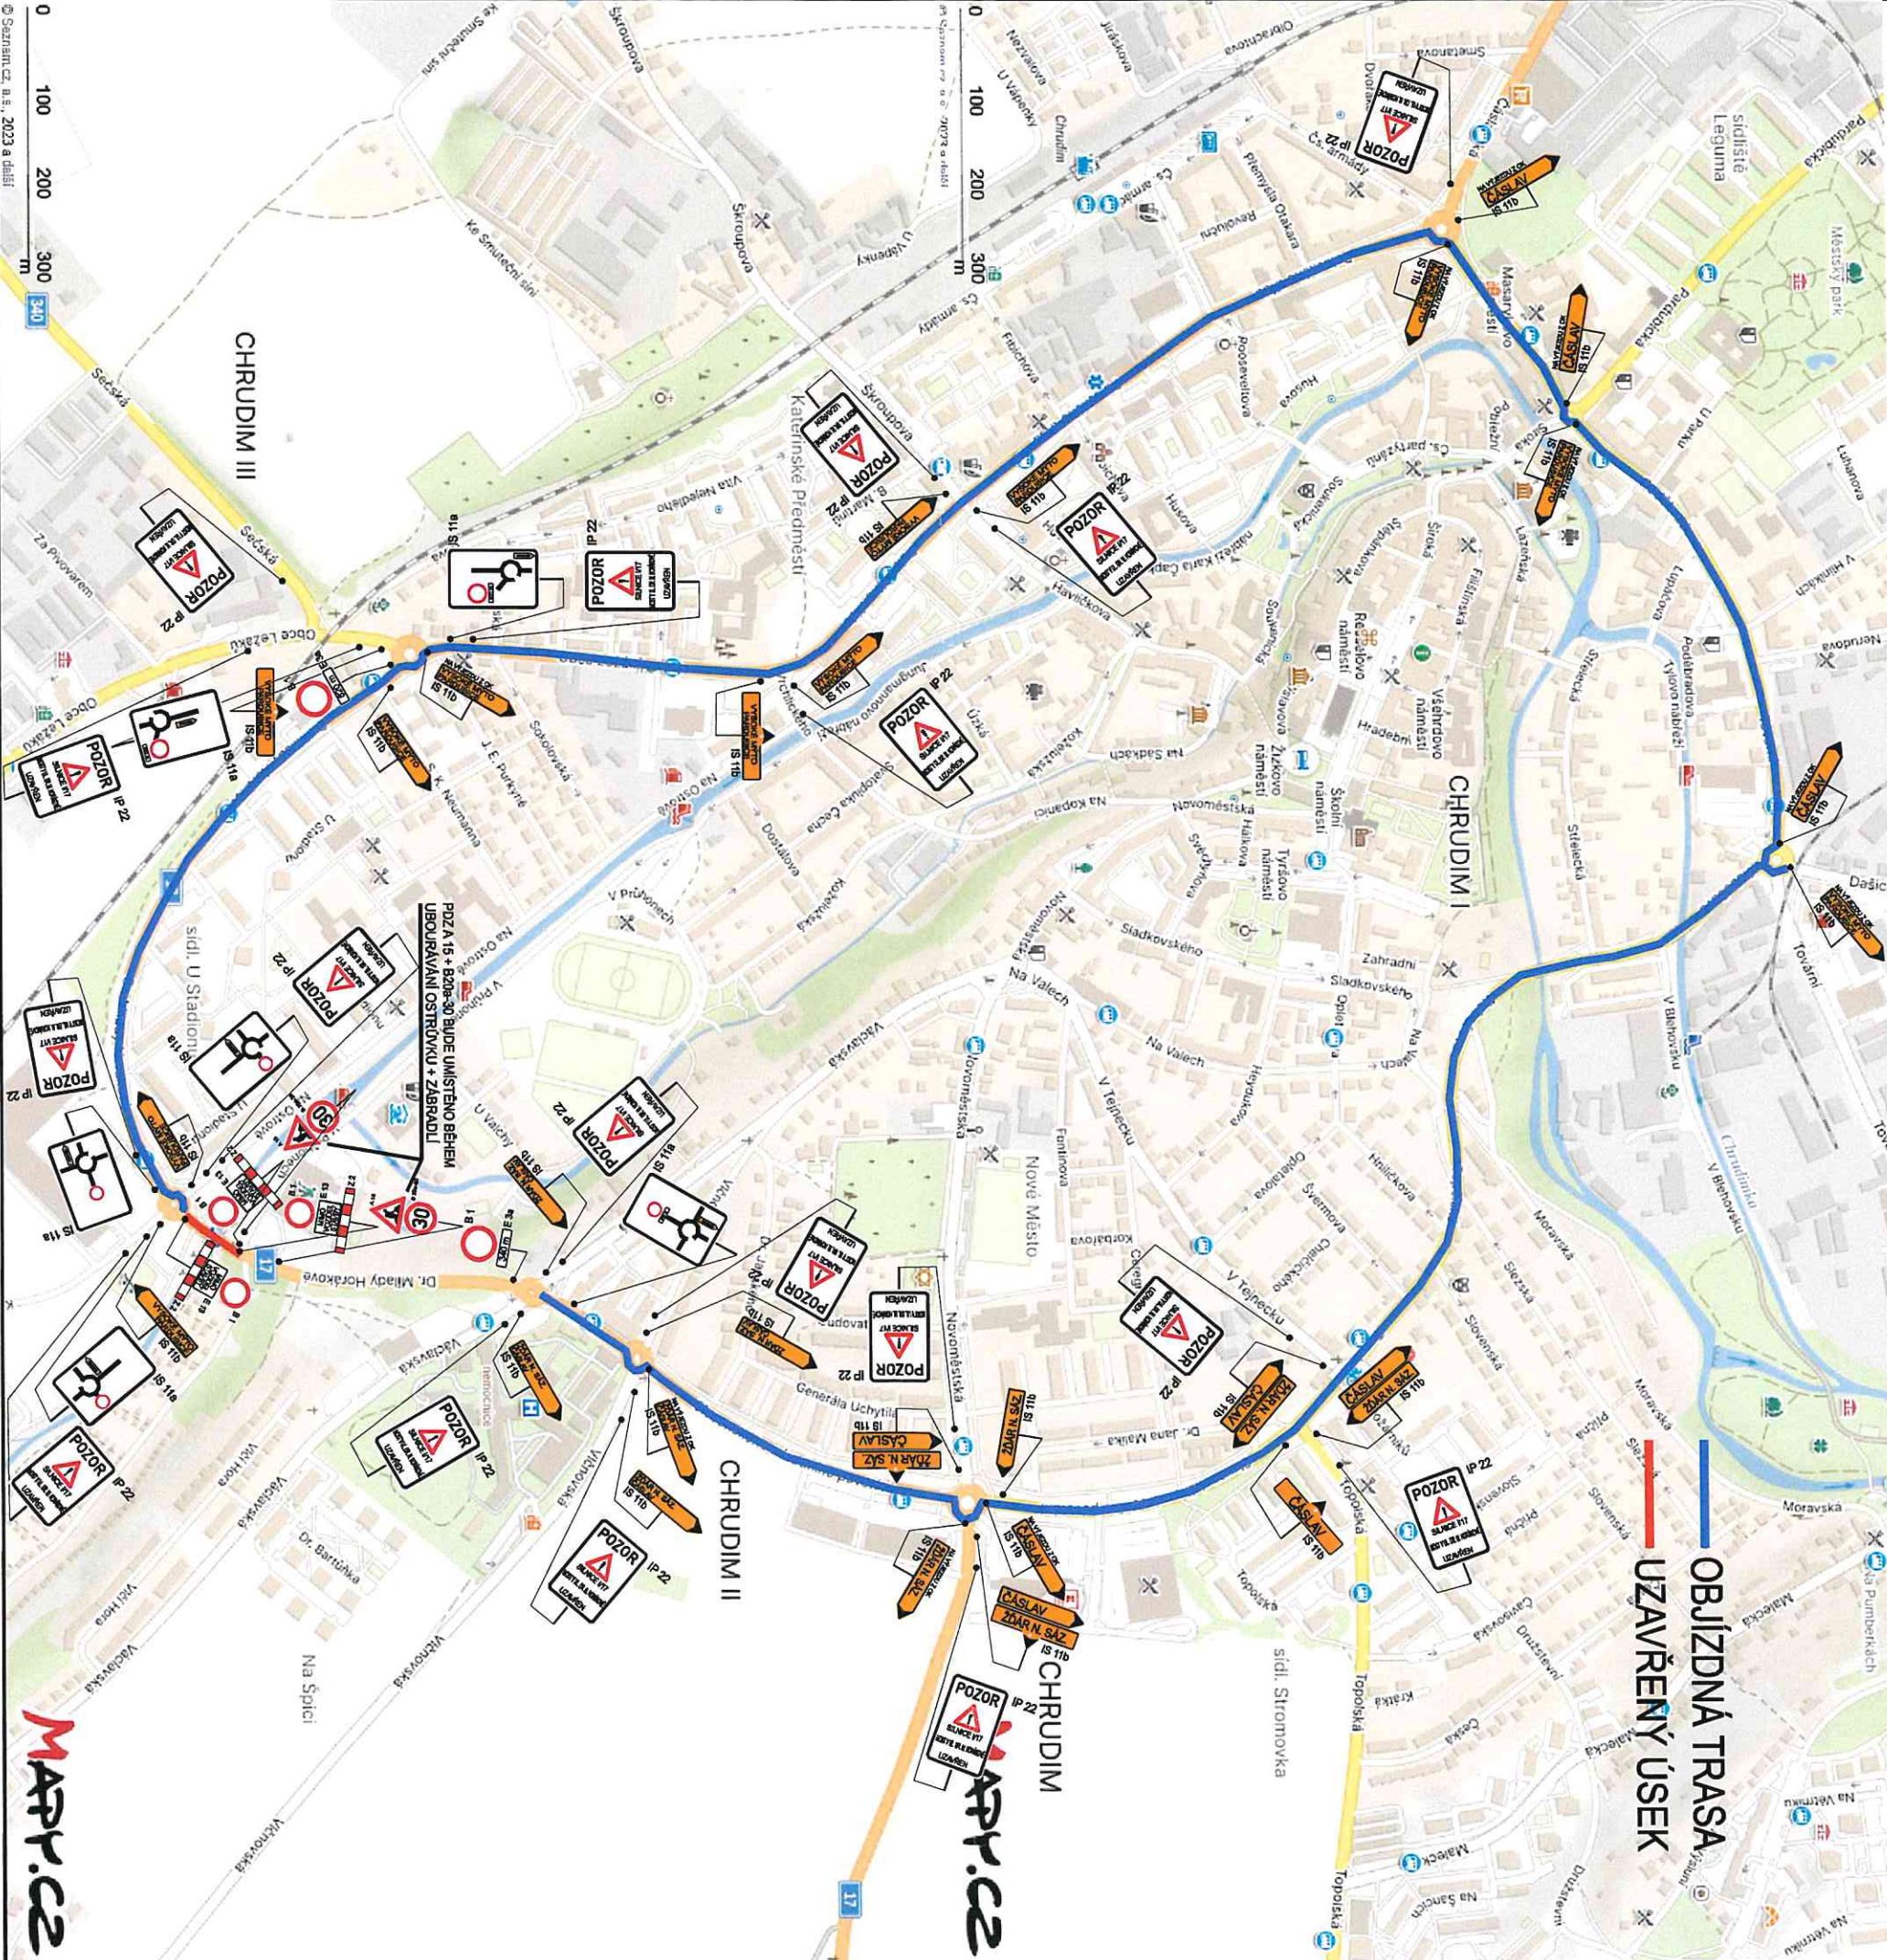


© Seznam.cz, a.s., 2023 a další

MAP.P.CZ

I/17 CHRUDIM, MOST EV. Č. 17-031, DIO

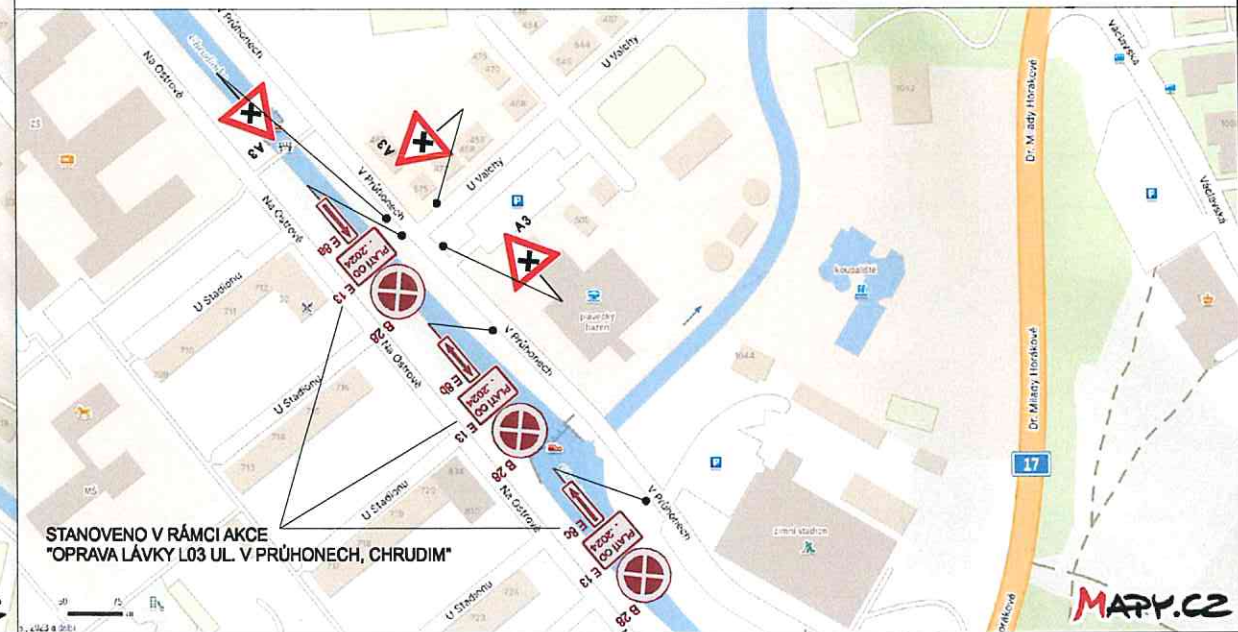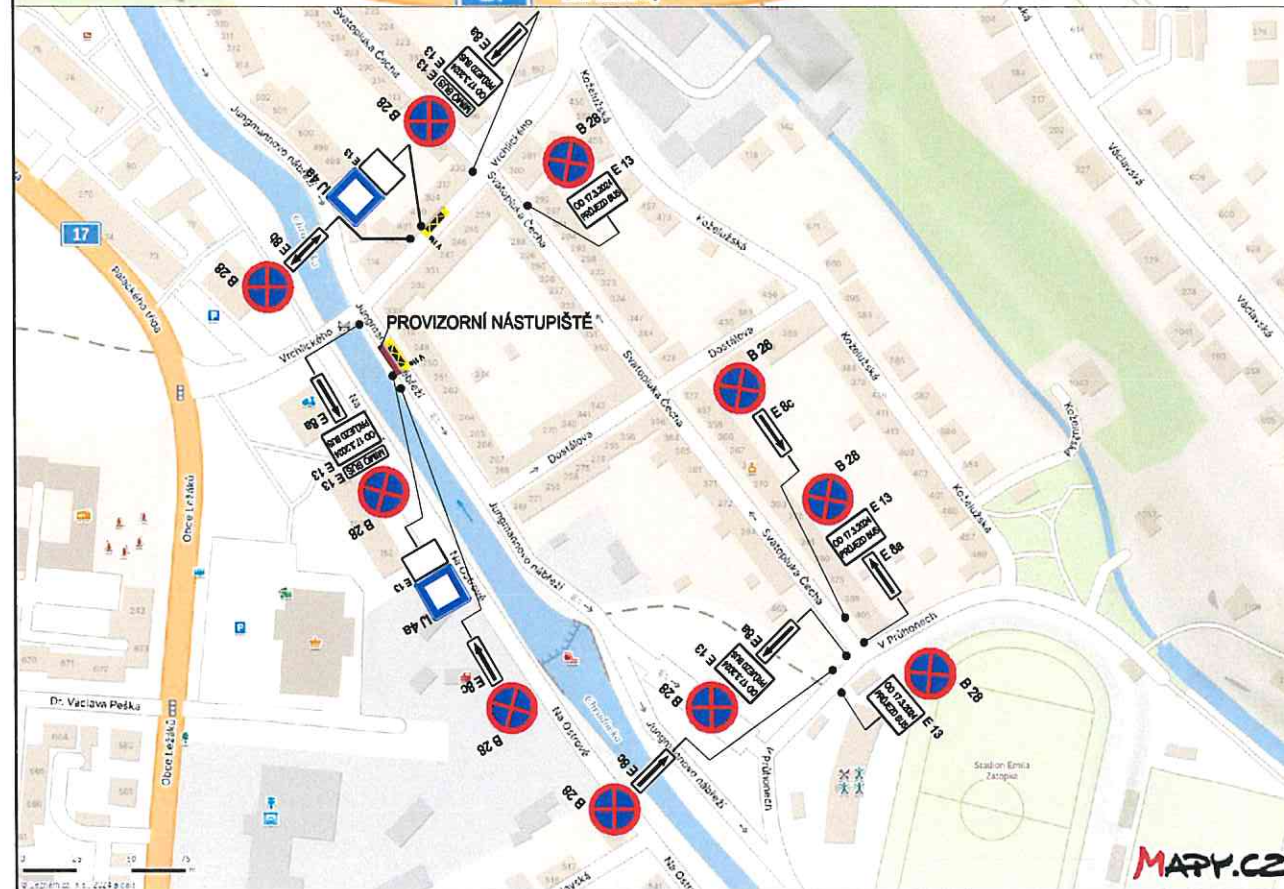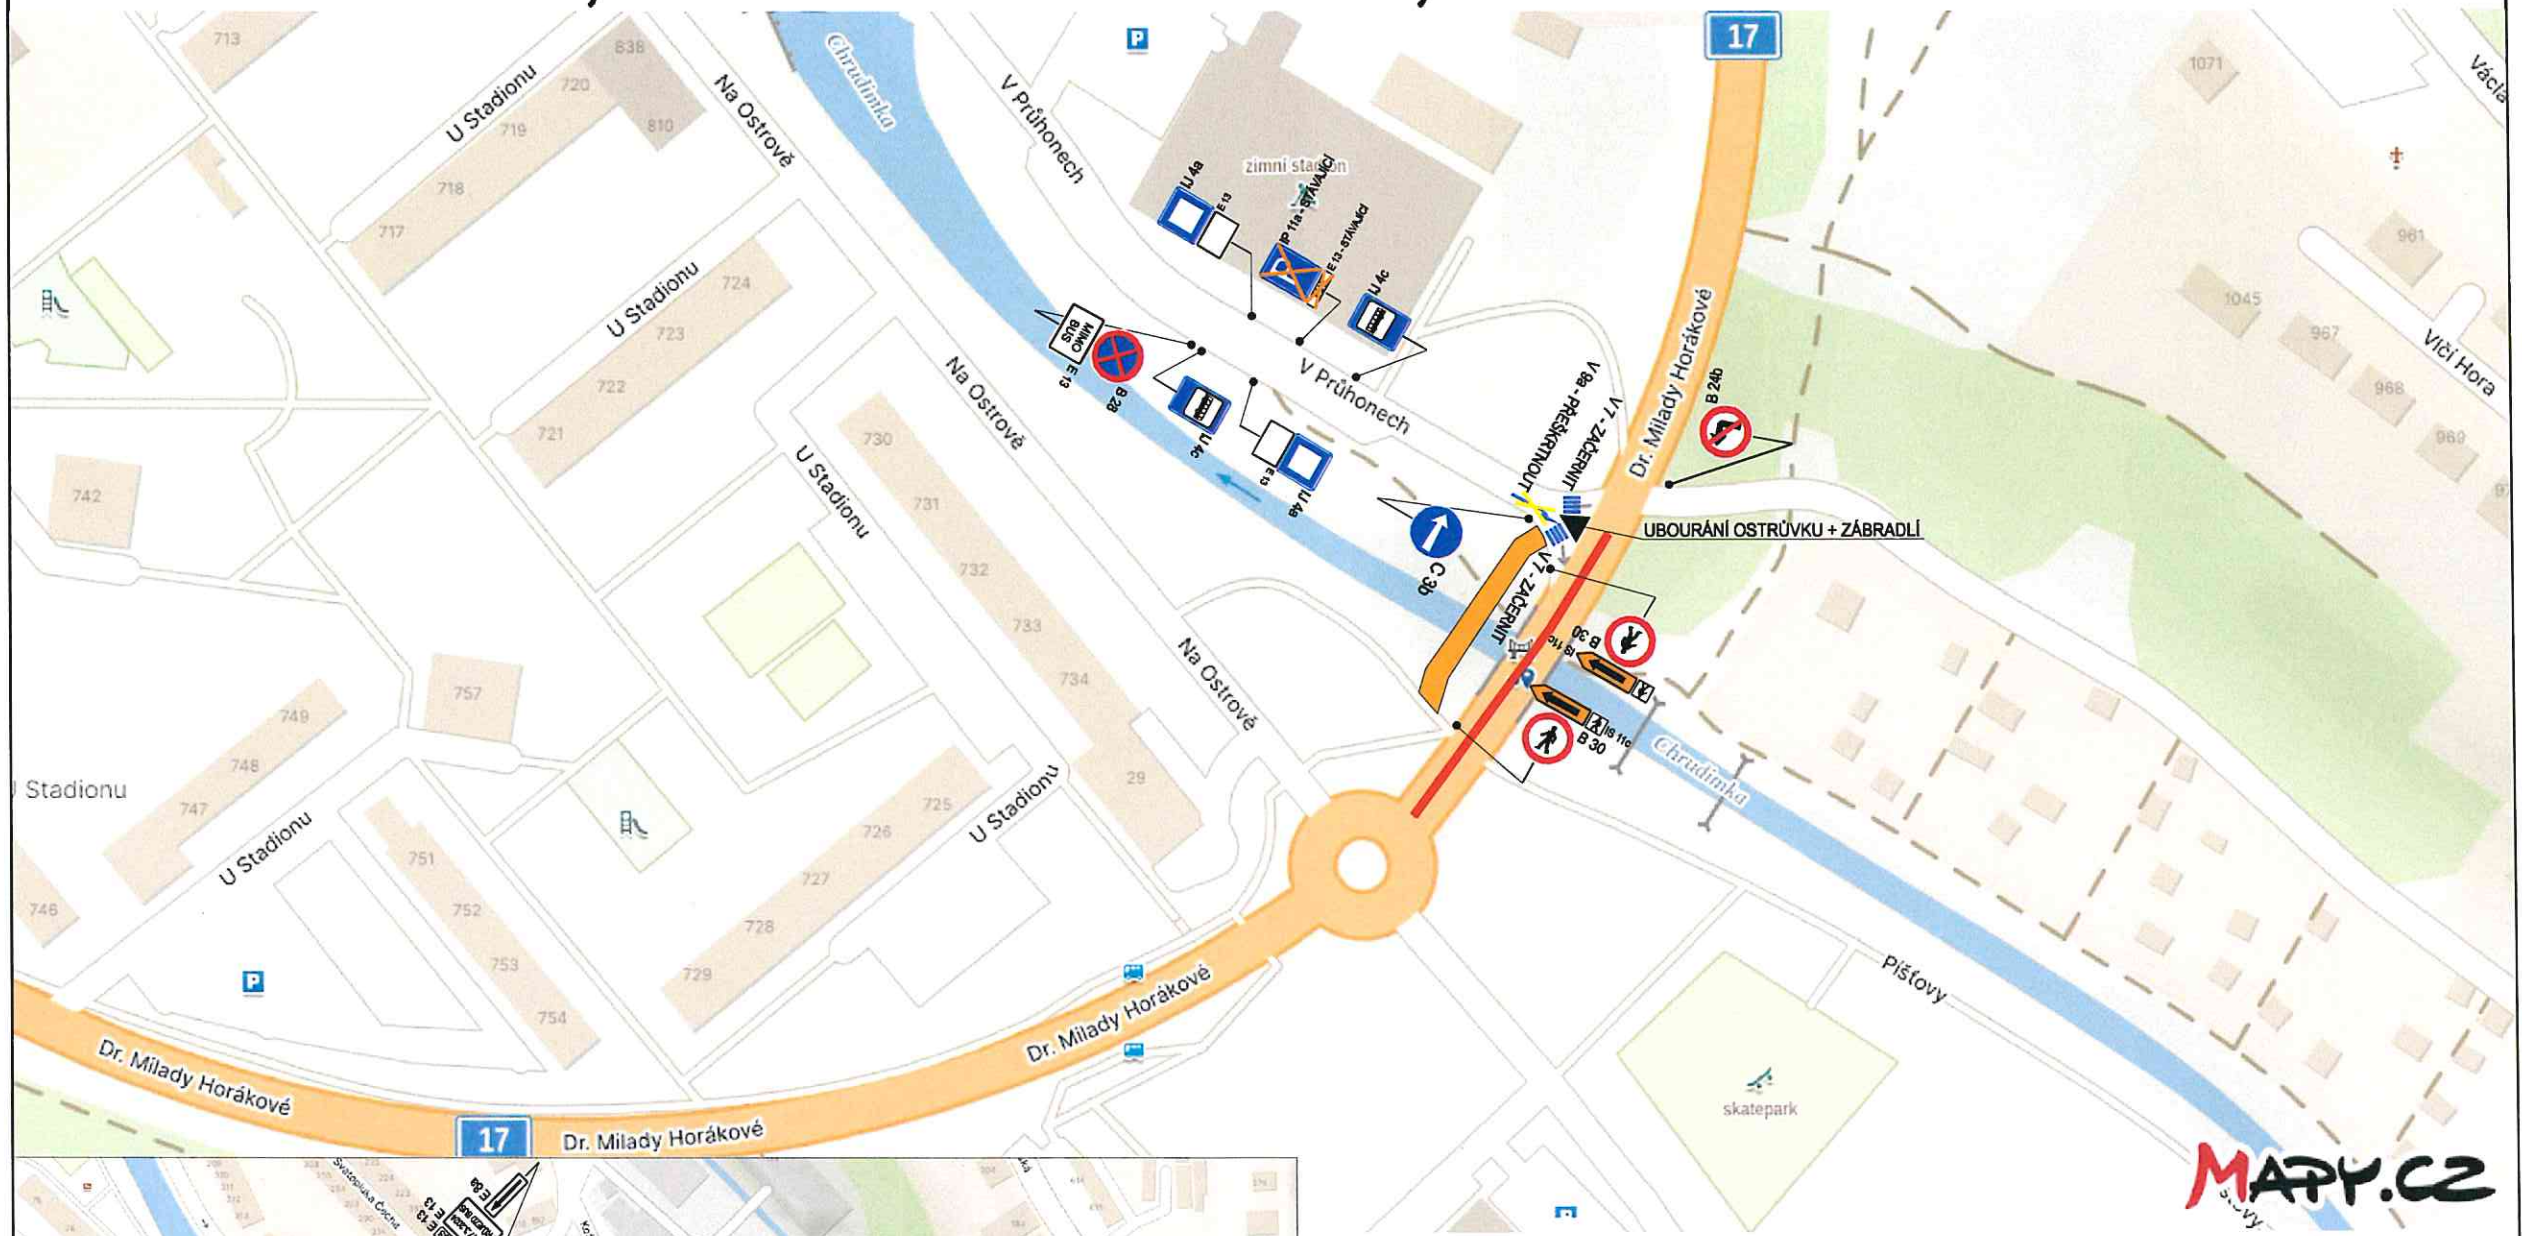

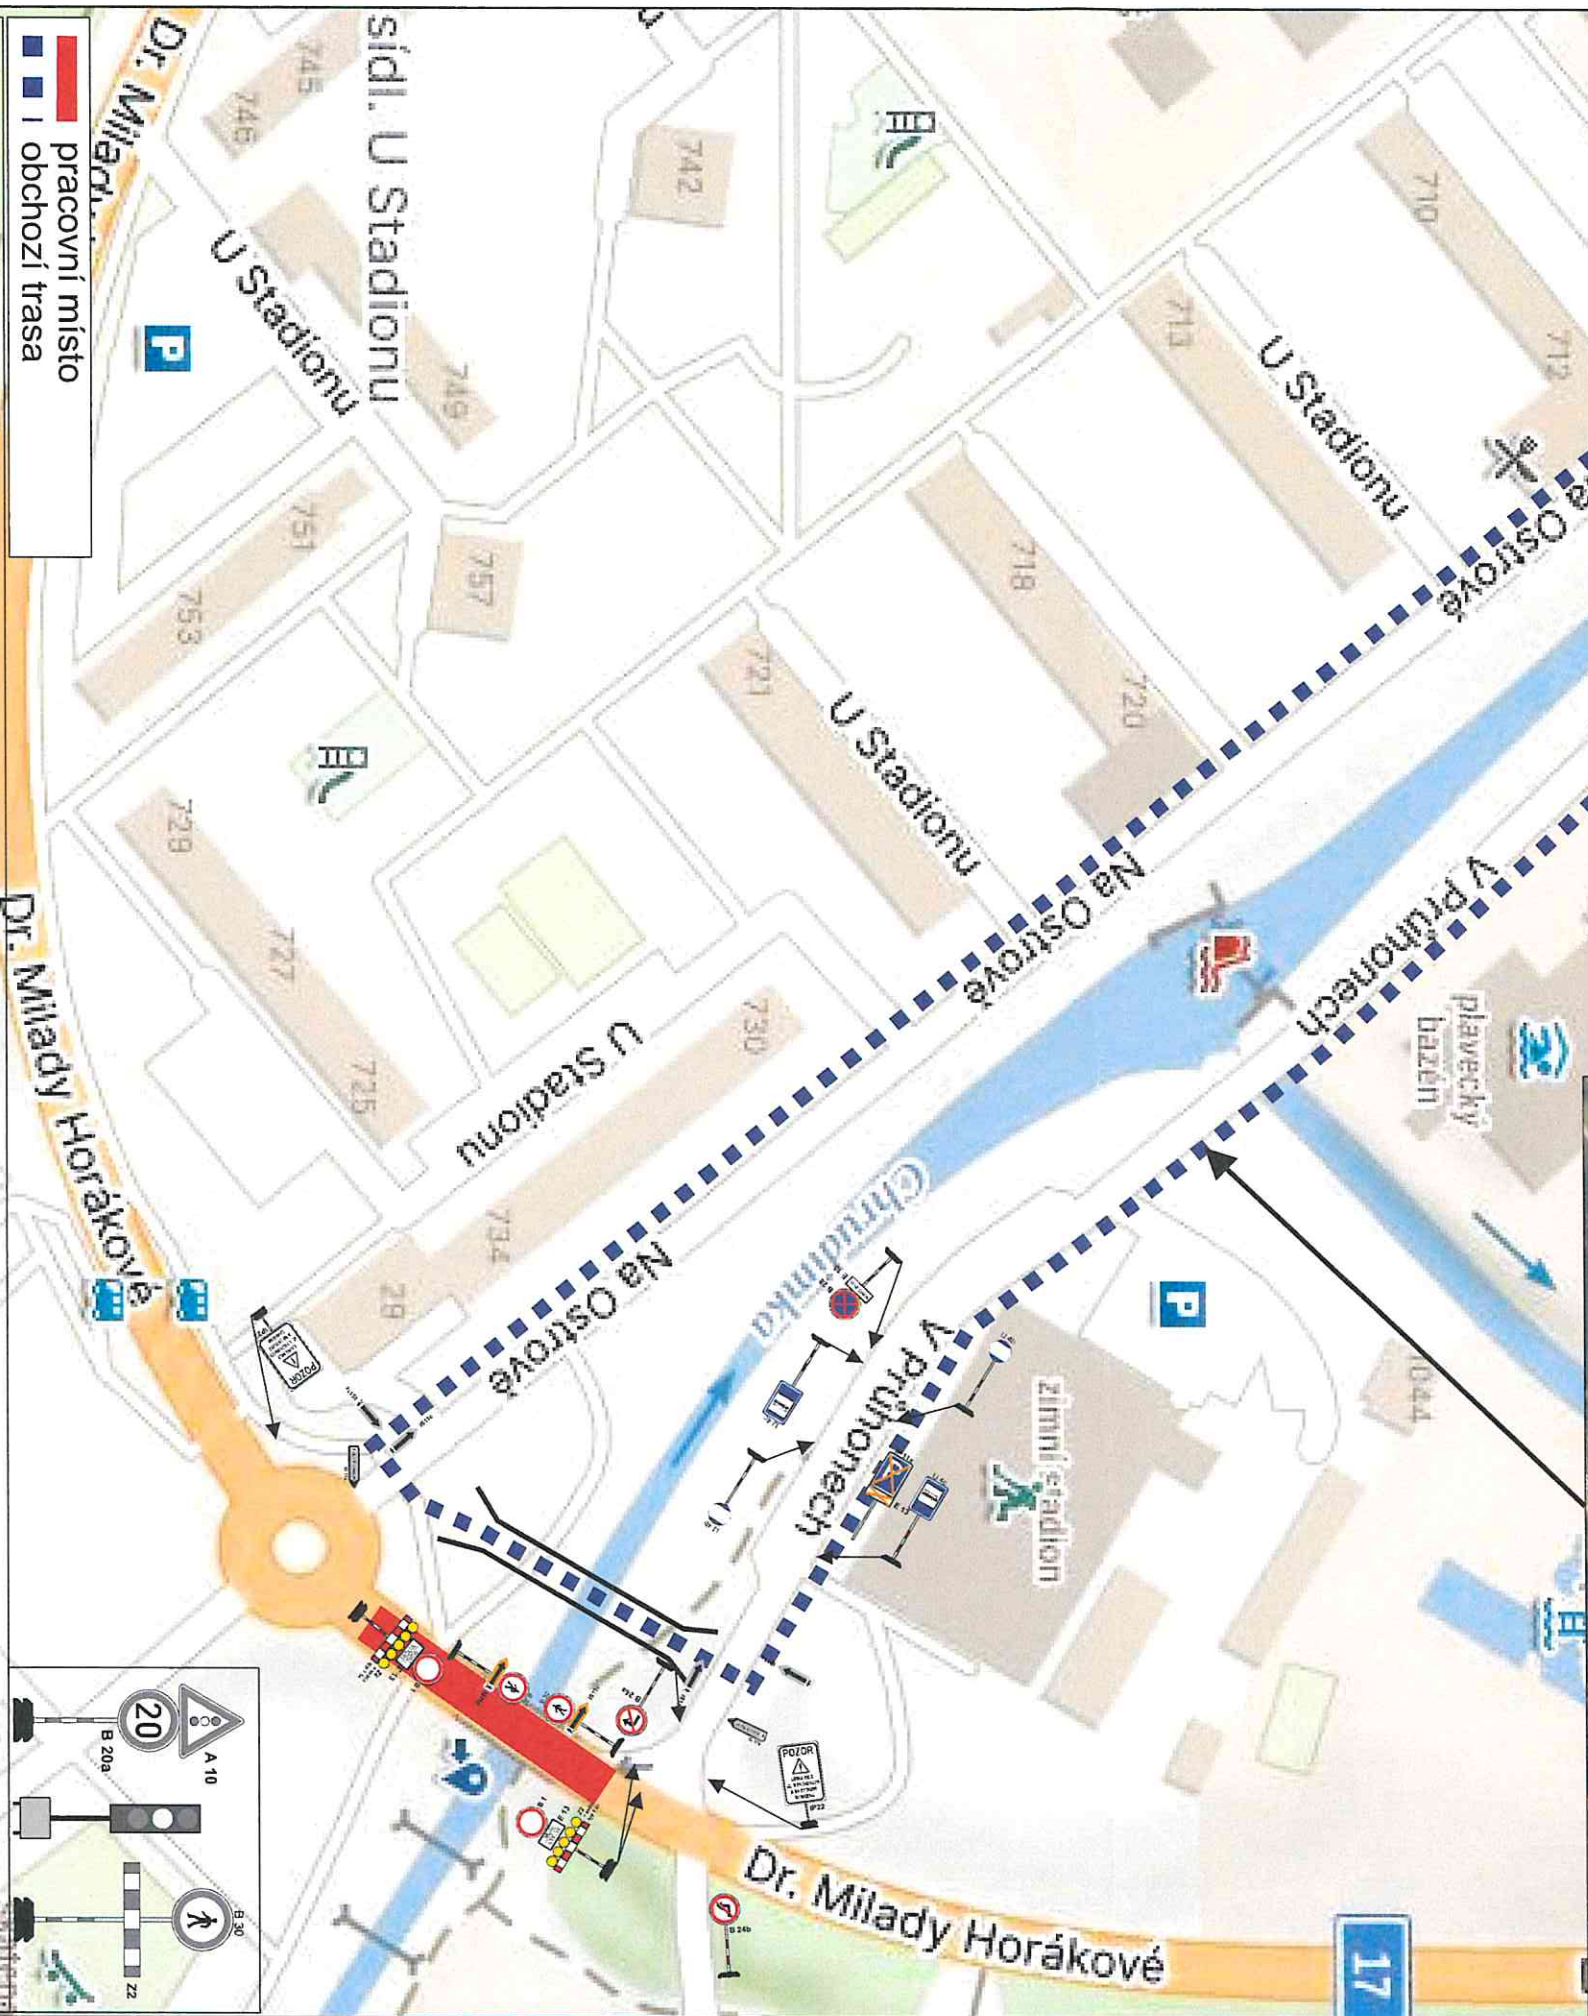

- B 1
- E 13
- △ A 3
- B 30
- B 30
- B 24b
- B 24a
- U 4b
- U 4c
- B 28
- △ A 6a
- △ A 6b
- A 6
- P 7
- P 8
- B 28
- E 13
- B 28
- E 13
- B 28
- E 13
- B 28
- E 13
- POZOR
- UL. NA OSTROVĚ
- UL. V PRŮHONĚCH
- IS 71b
- IS 11b
- IS 11c
- IS 11c
- IS 11c
- A 10
- B 20a
- B 30
- Z 22

■ pracovní místo
■ I obchodní trasa

detail DZ

stavba